


ATTLEBORO COMMUNITY GARDEN PLOT PROPOSAL

4/27/15

Notes:

1. Total (62) Plots.
 - > (8) Access-Enhanced (11'6" x 4')
 - > (54) Standard (12'3" x 6')
2. Plot Spacings:
 - > Standard 36"
 - > Access-Enhanced 48", 60" Ø turn
 - > Main Walkways (red) 48"

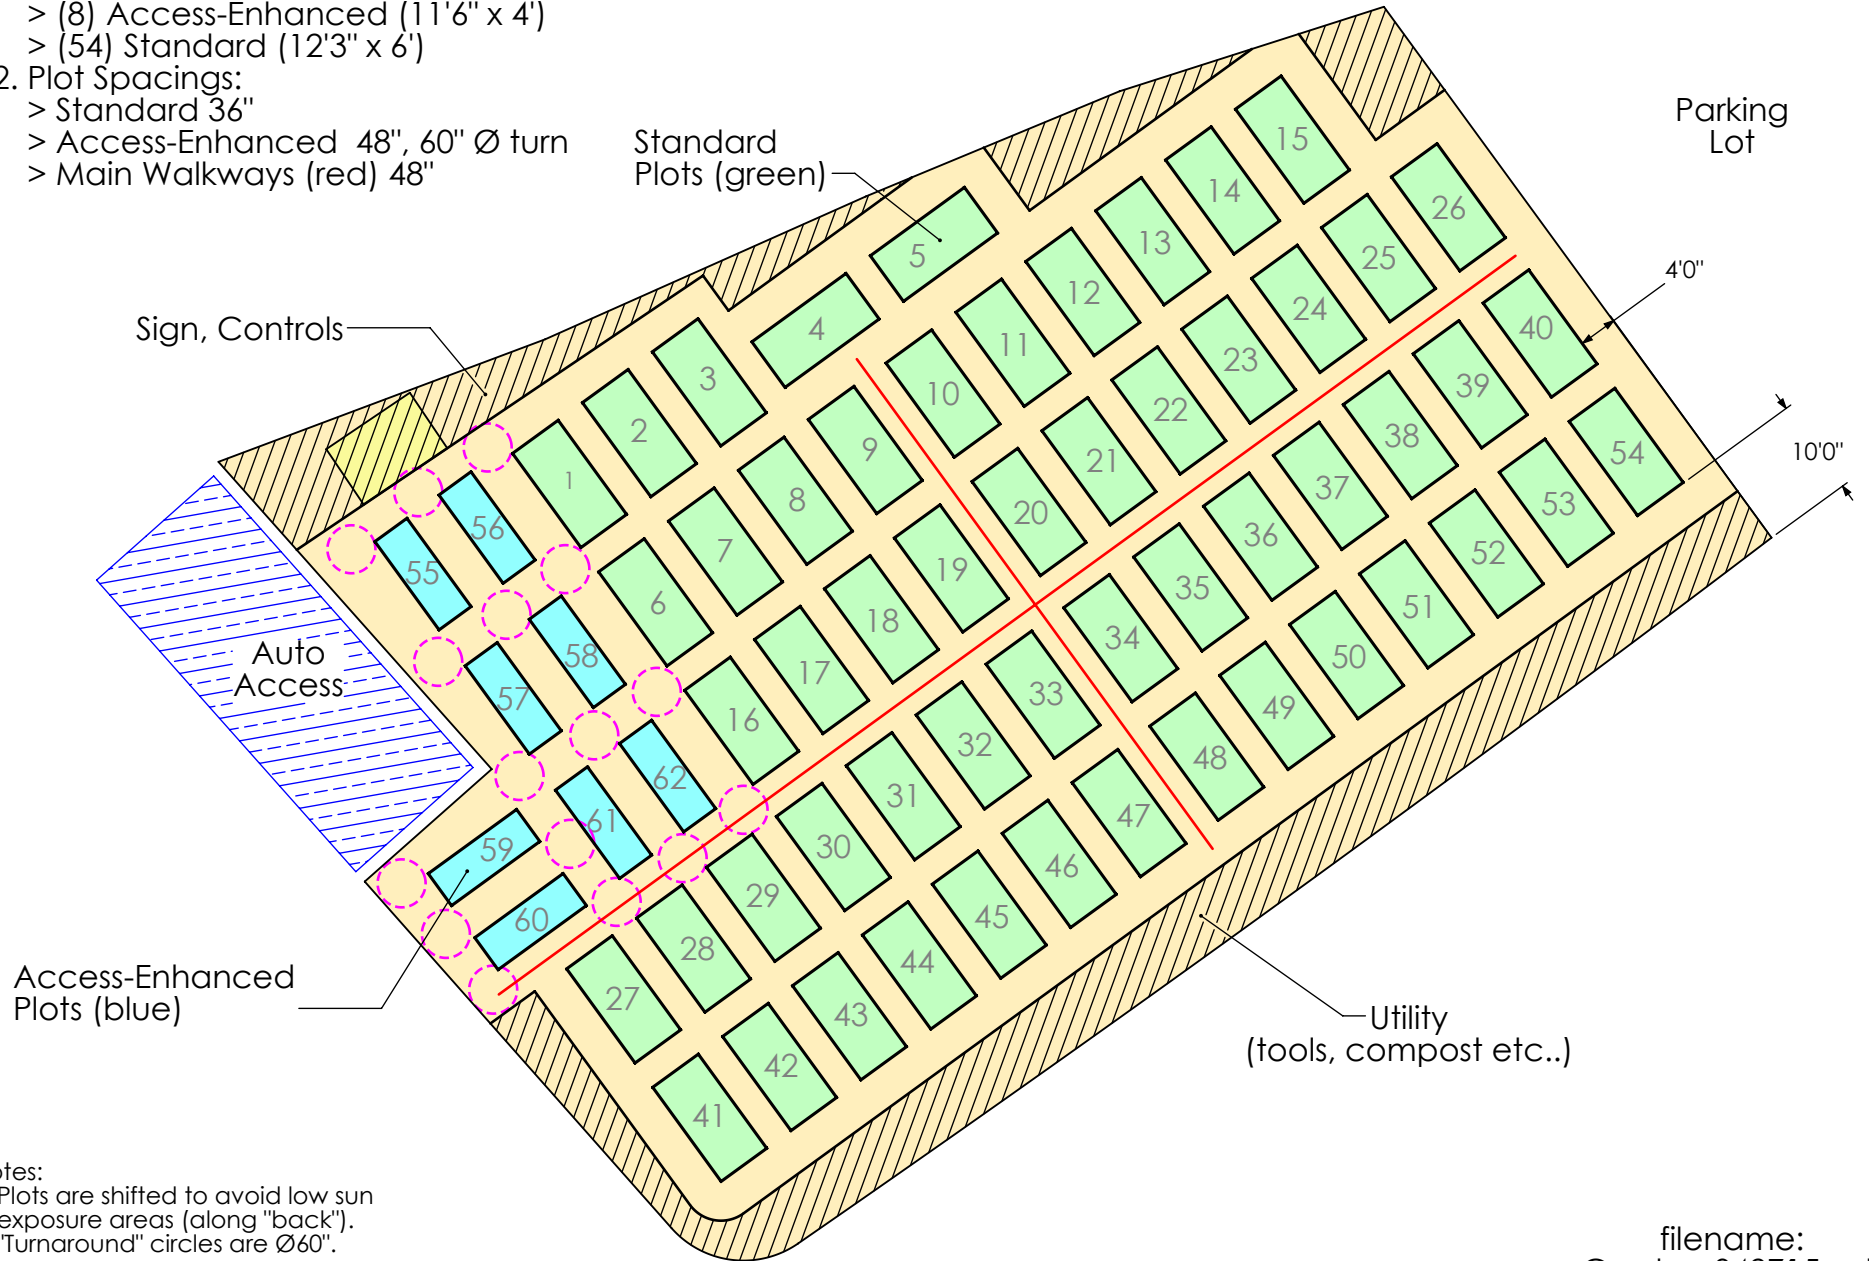

Notes:

1. Plots are shifted to avoid low sun exposure areas (along "back").
2. "Turnaround" circles are Ø60".